


**8" X 24" X 3/4" MIN.**  
**WOOD OR 16 GA. STEEL**  
**BACKING FOR CLOSER,**  
**(BY OTHERS)**

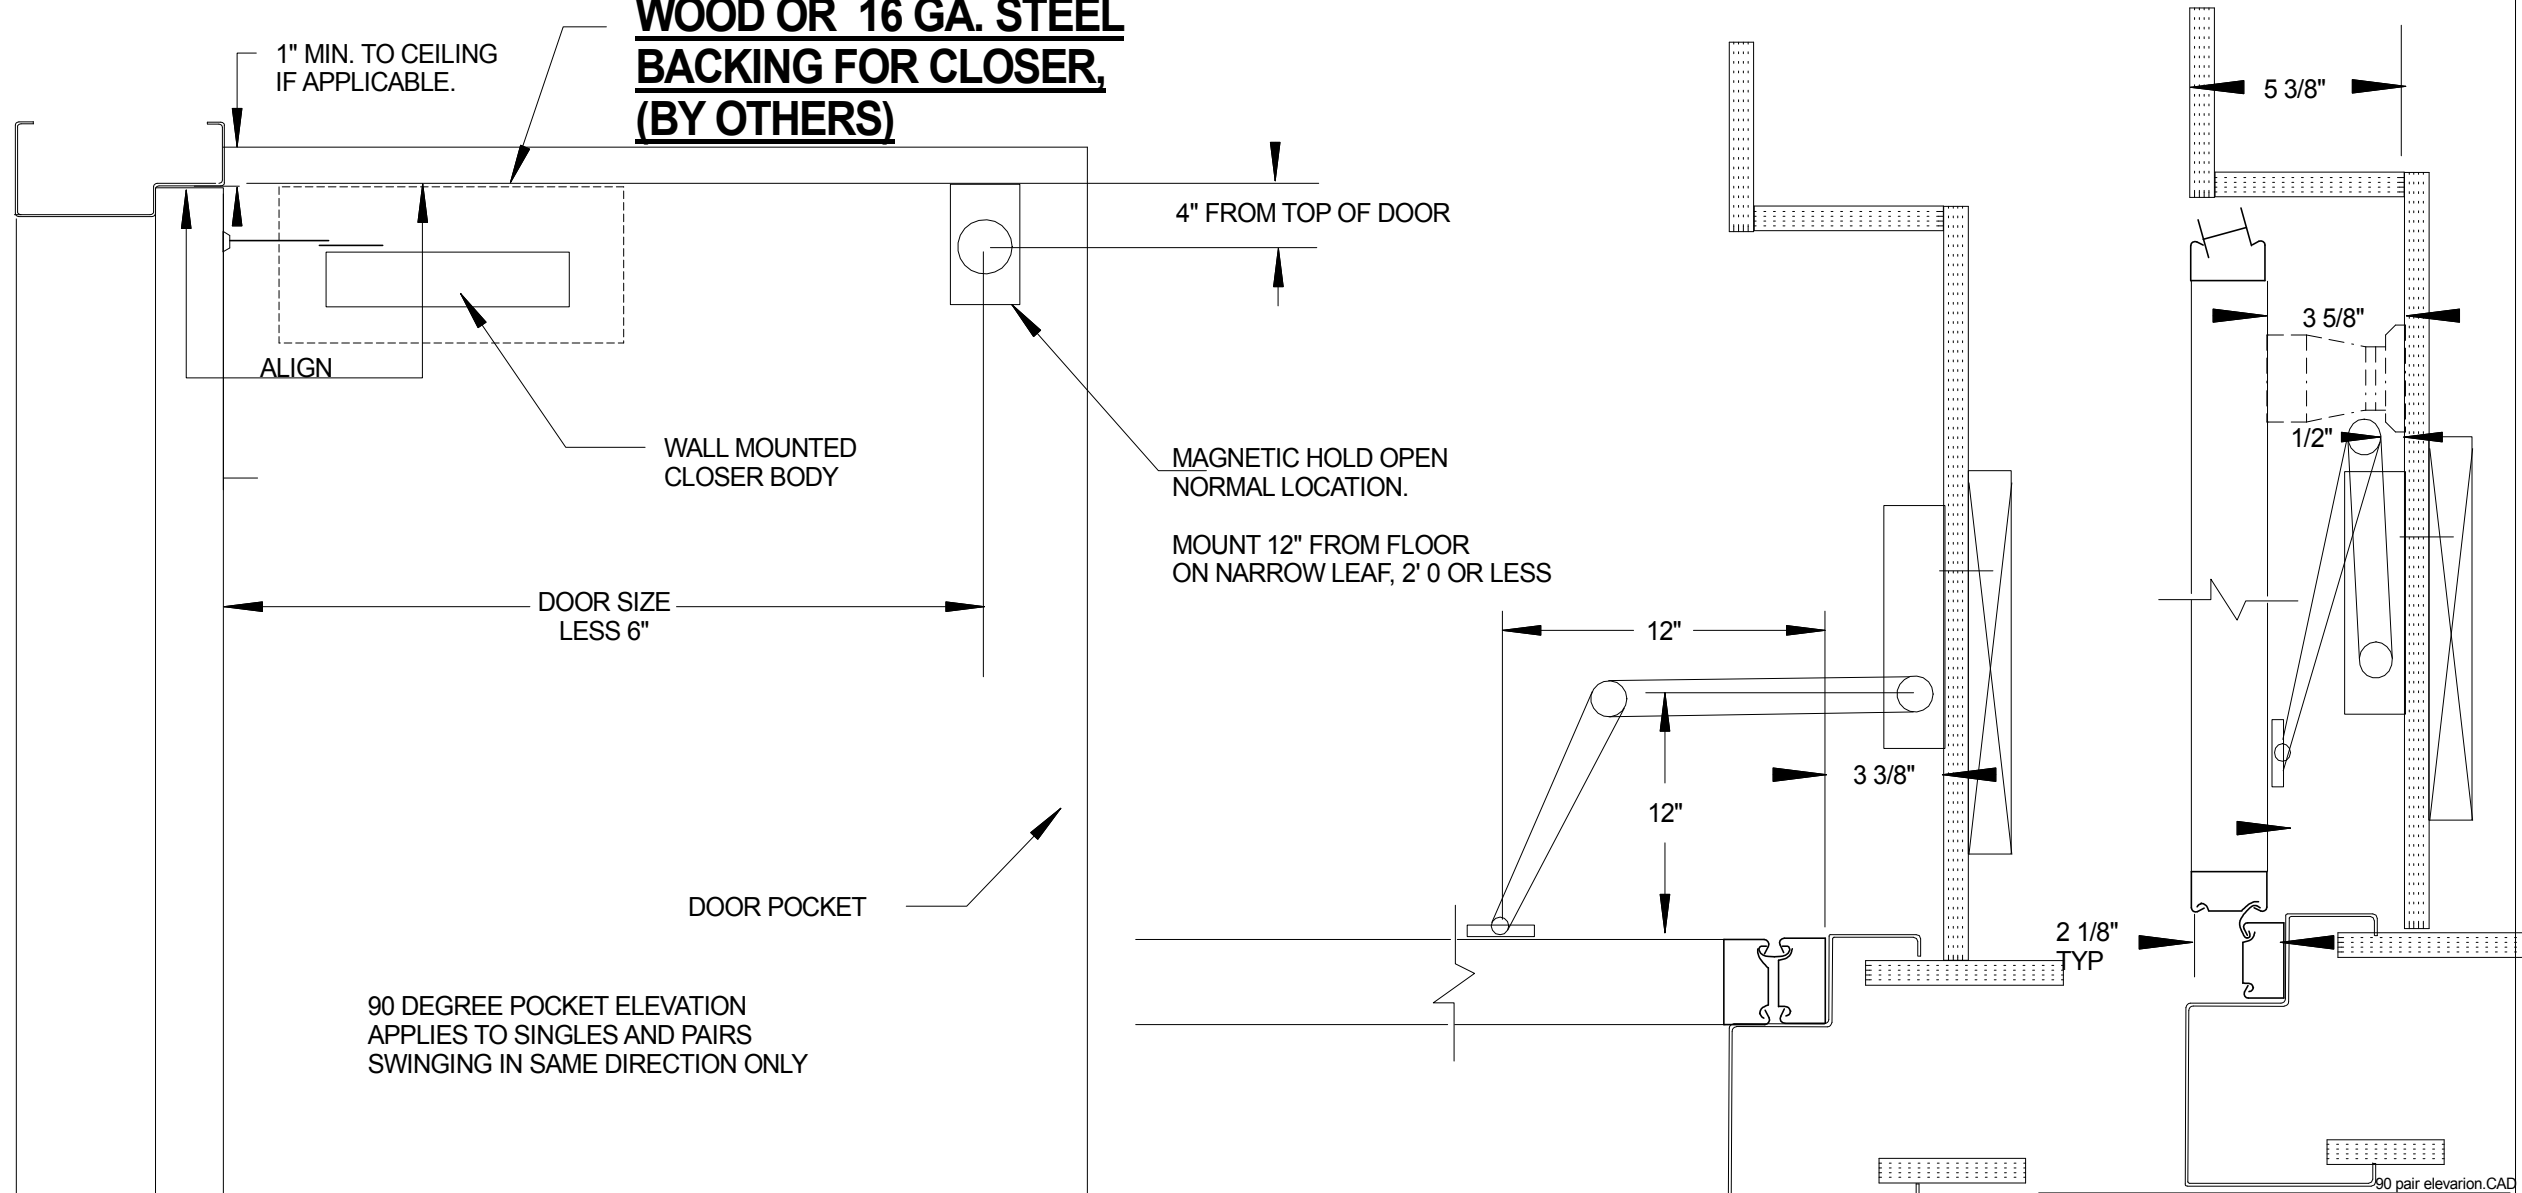

<b>INTEGRATED DOOR SYSTEMS</b>	
JOB: 90 DEGREE CLOSER TEMPLATE	
DRAWN BY: DC	
SCALE: NONE	ORDER #:
DATE:	SHEET OF